


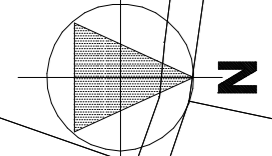



ÜBERSICHTSPLAN M 1:1000

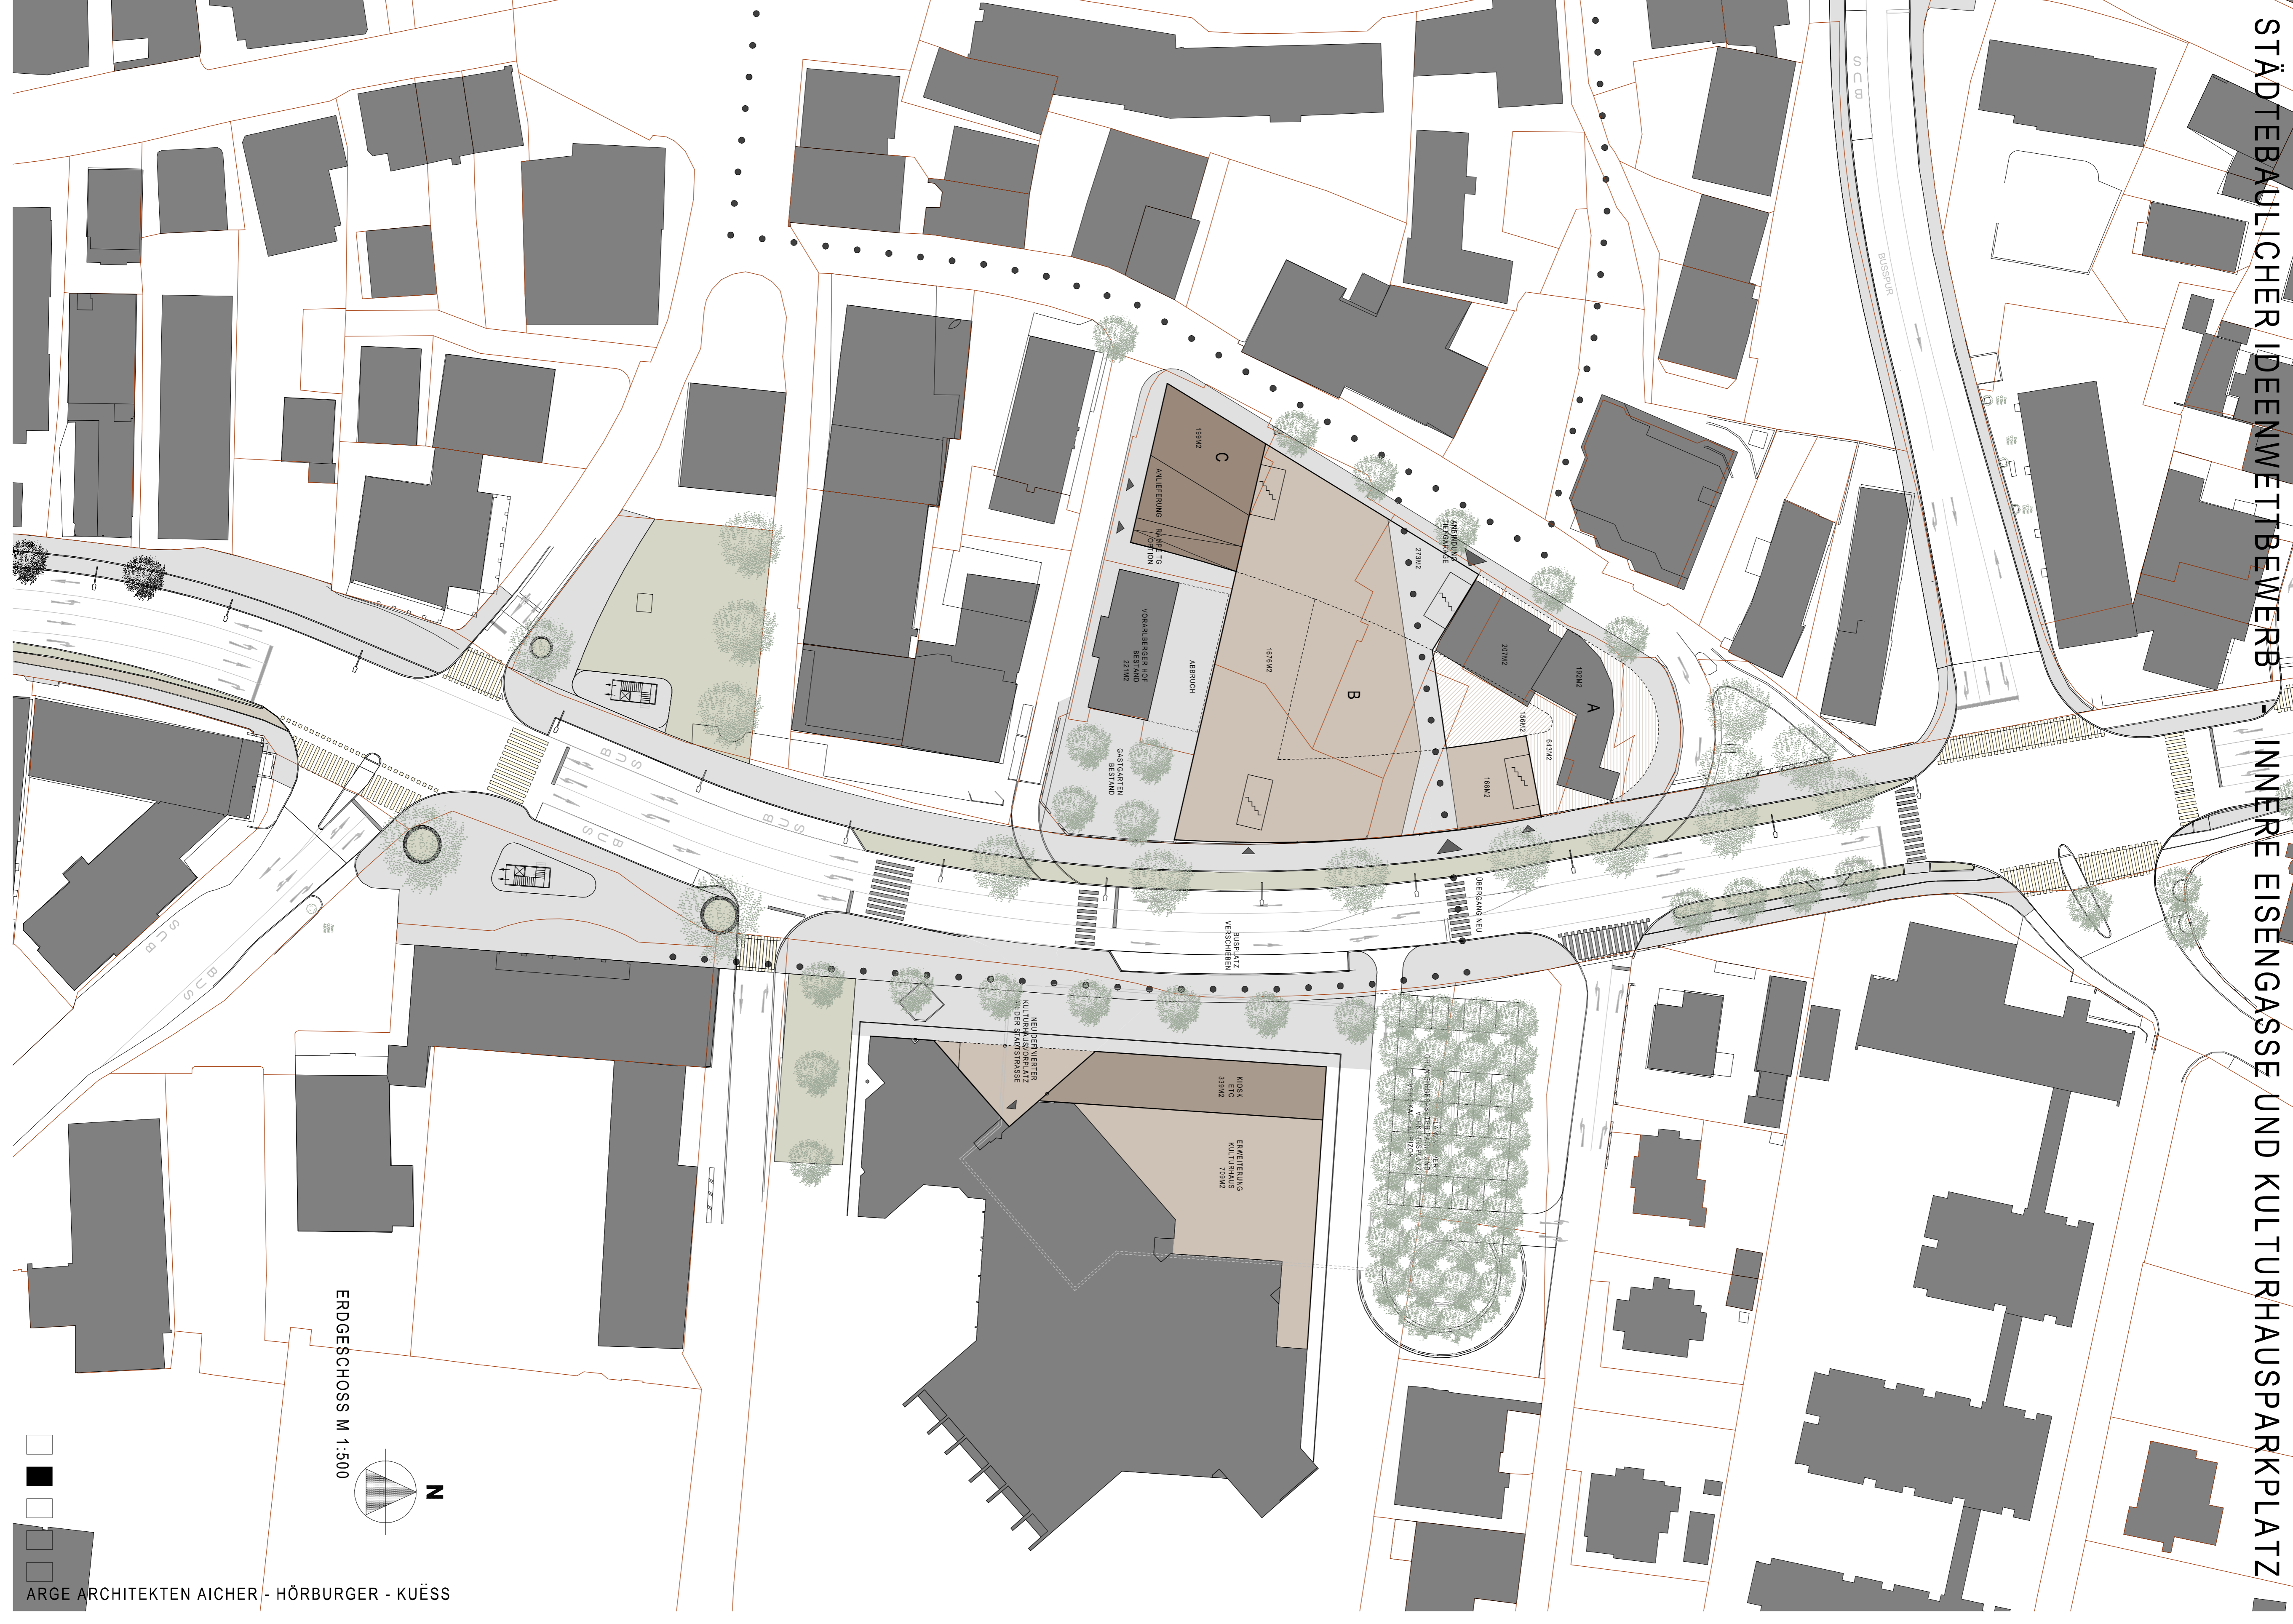

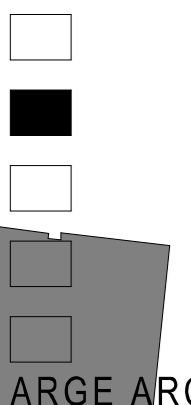


ERDGESCHOSS M 1:500

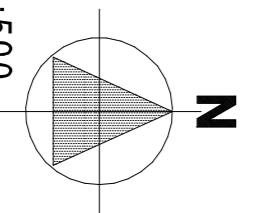

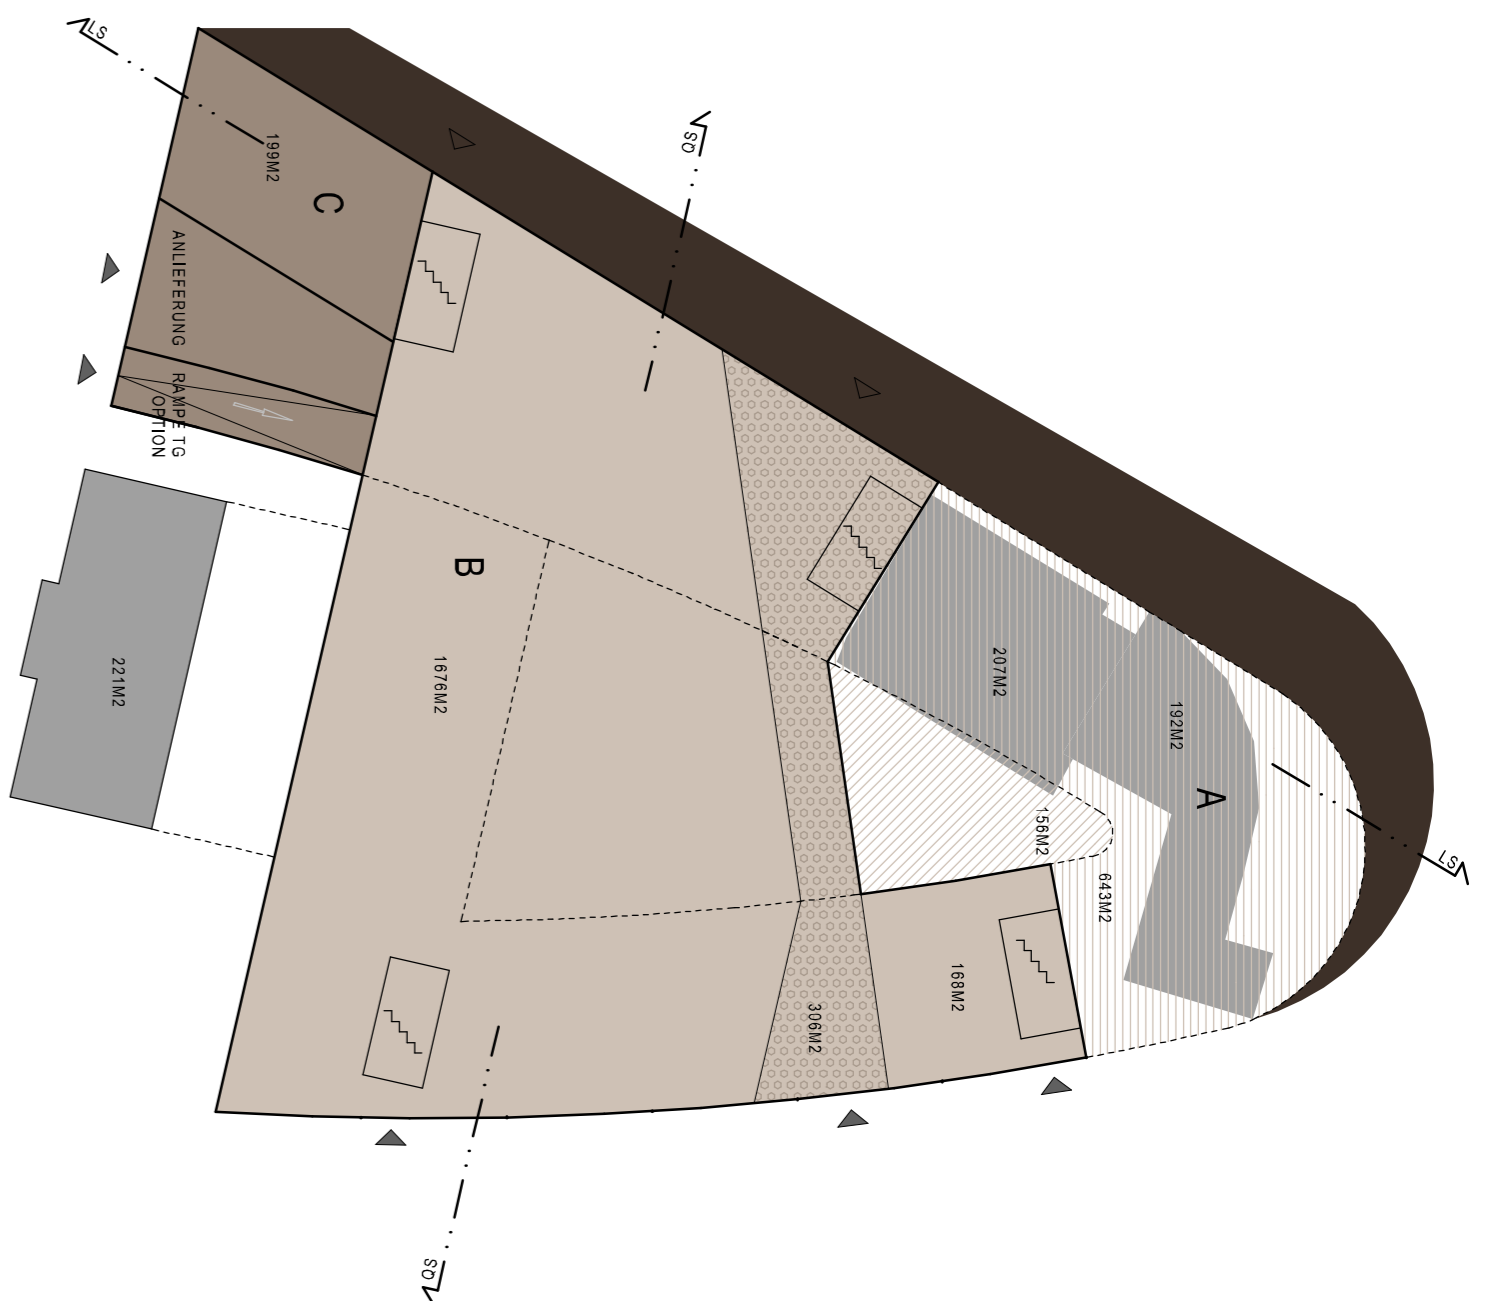

EG


BGF	BESTAND	NEU
A	399	799
B	-	2150
C	-	189
A/B/C	-	3148

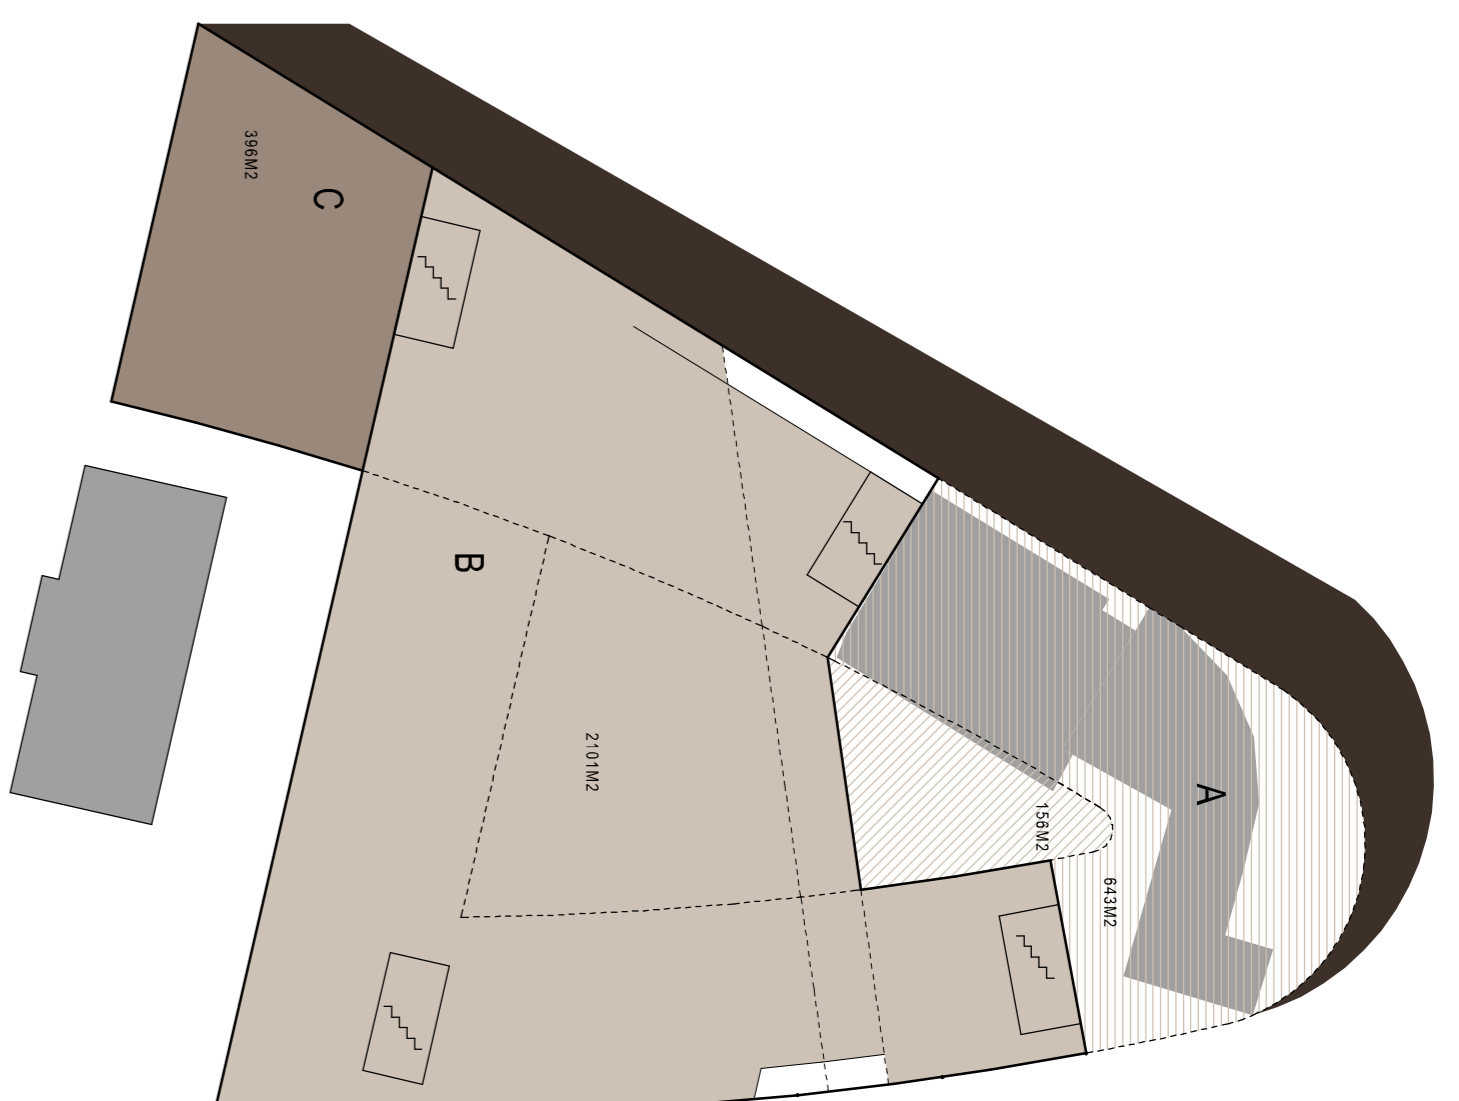

1 OG


BGF	BESTAND	NEU
A	399	799
B	-	2101
C	-	398
A/B/C	-	3298

A	HASE/KRAMER
B	MÄSER/KRAMER
C	ZIMMERMANN
BNZ A/B/C	13219/4640=284

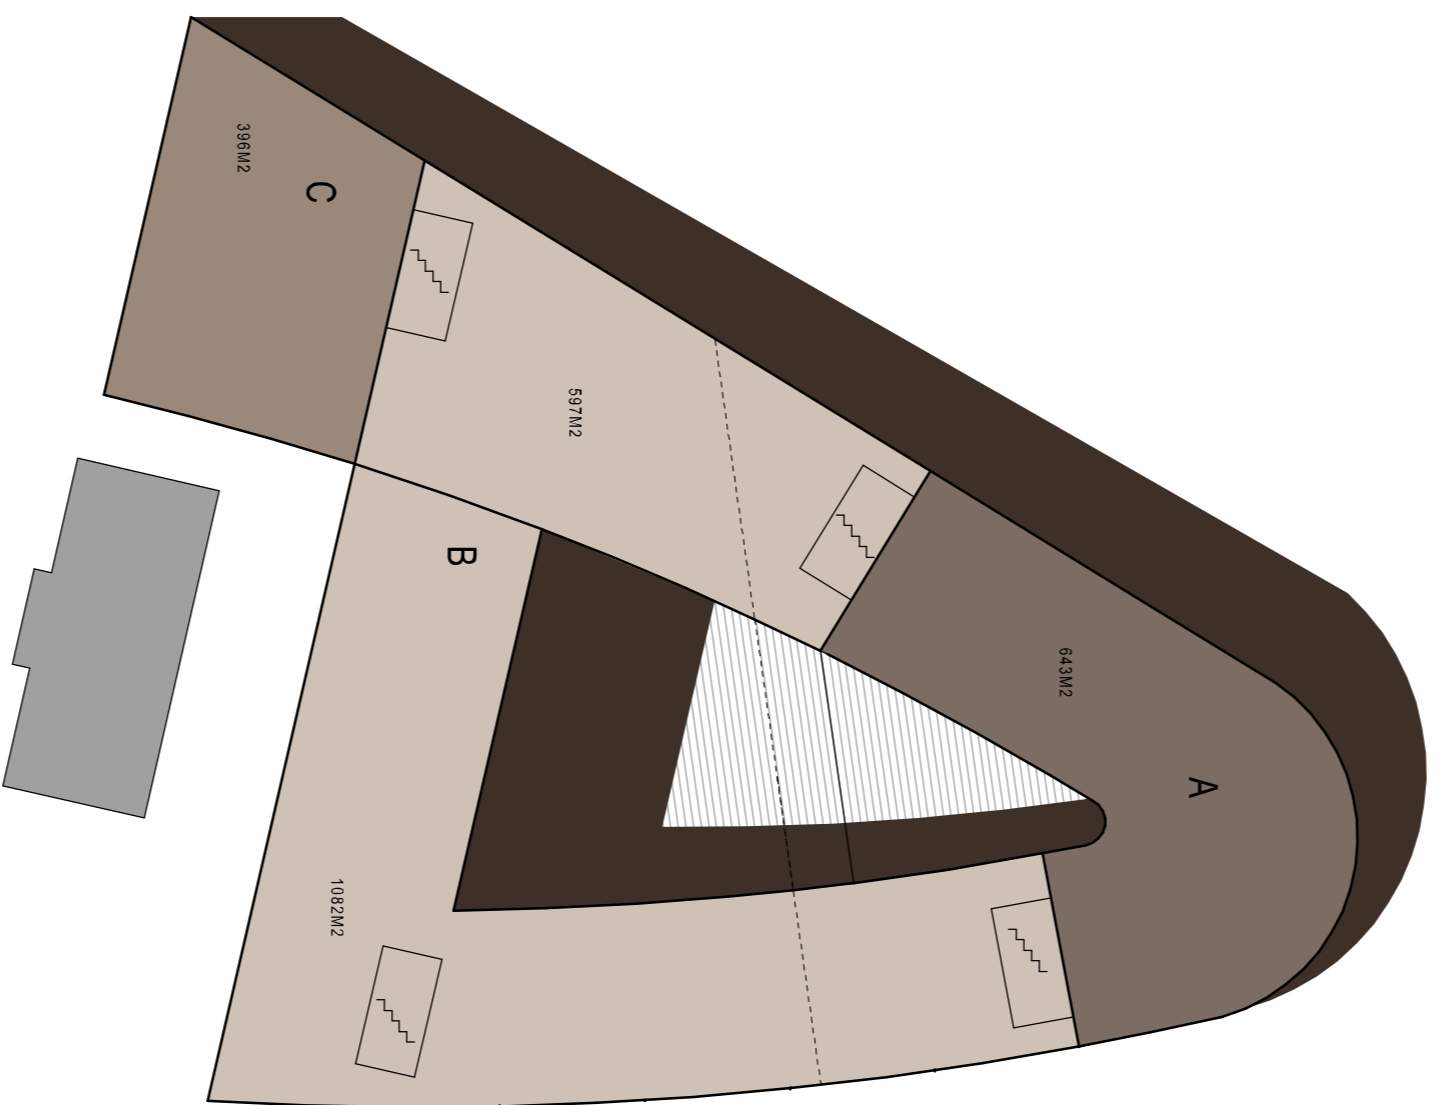


2 OG

BGF	BESTAND	NEU
A	-	643
B	-	1679
C	-	386
A/B/C	-	2718

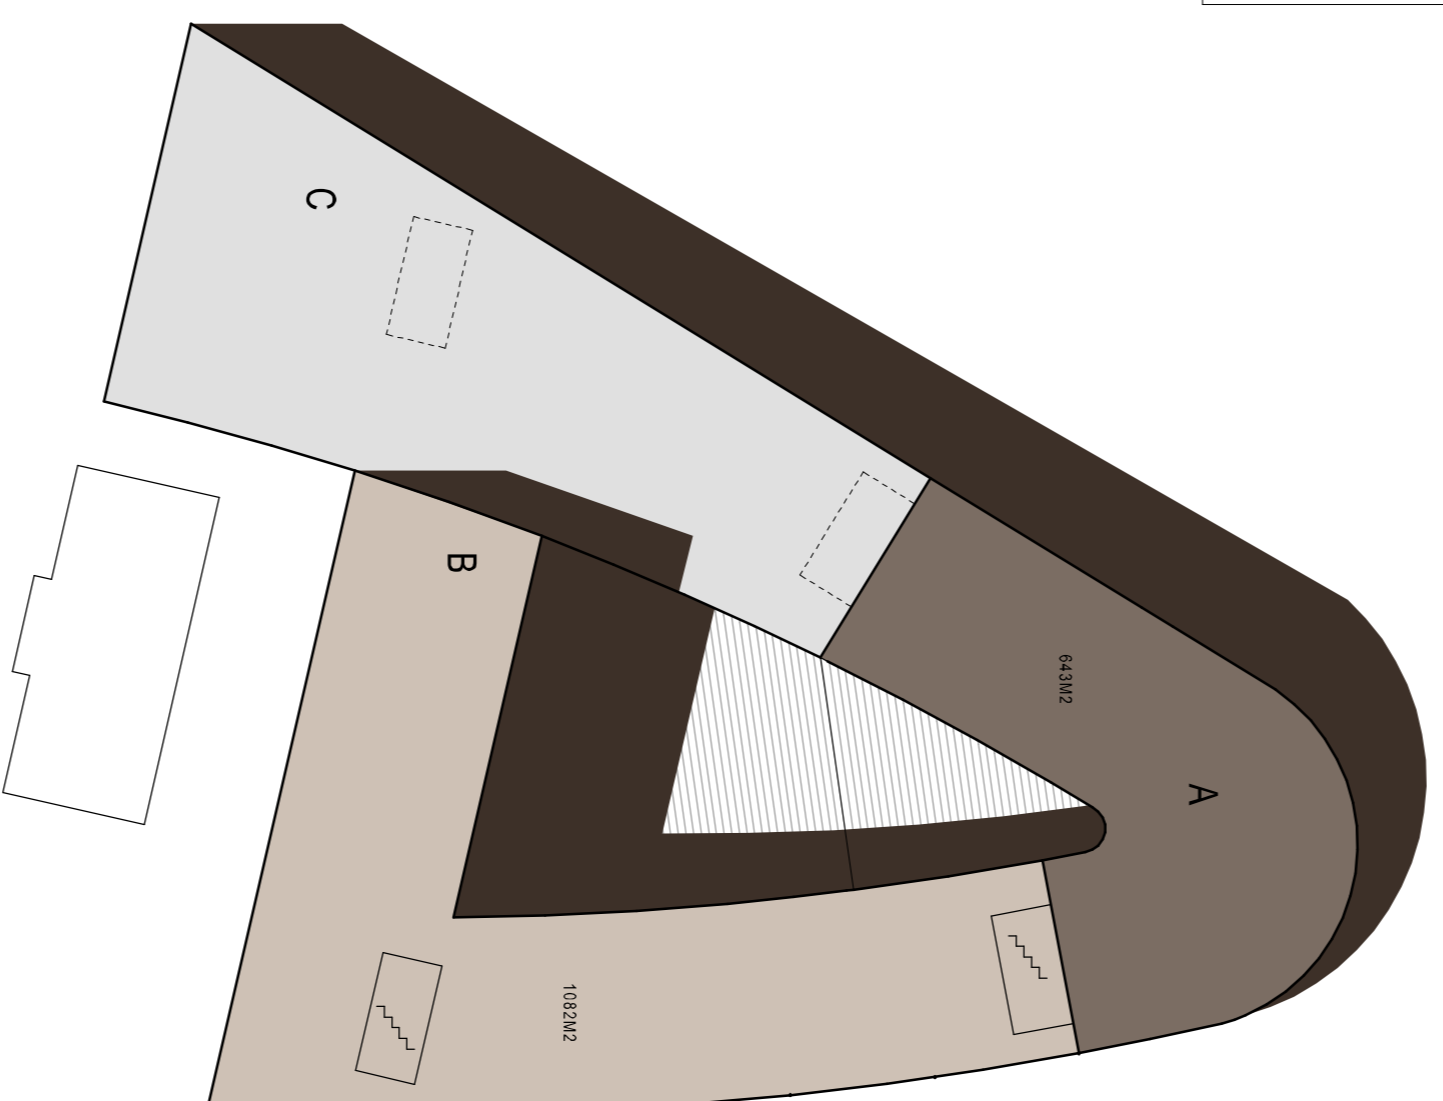


3 OG

BGF	BESTAND	NEU
A	-	643
B	-	1082
C	-	-
A/B/C	-	1725

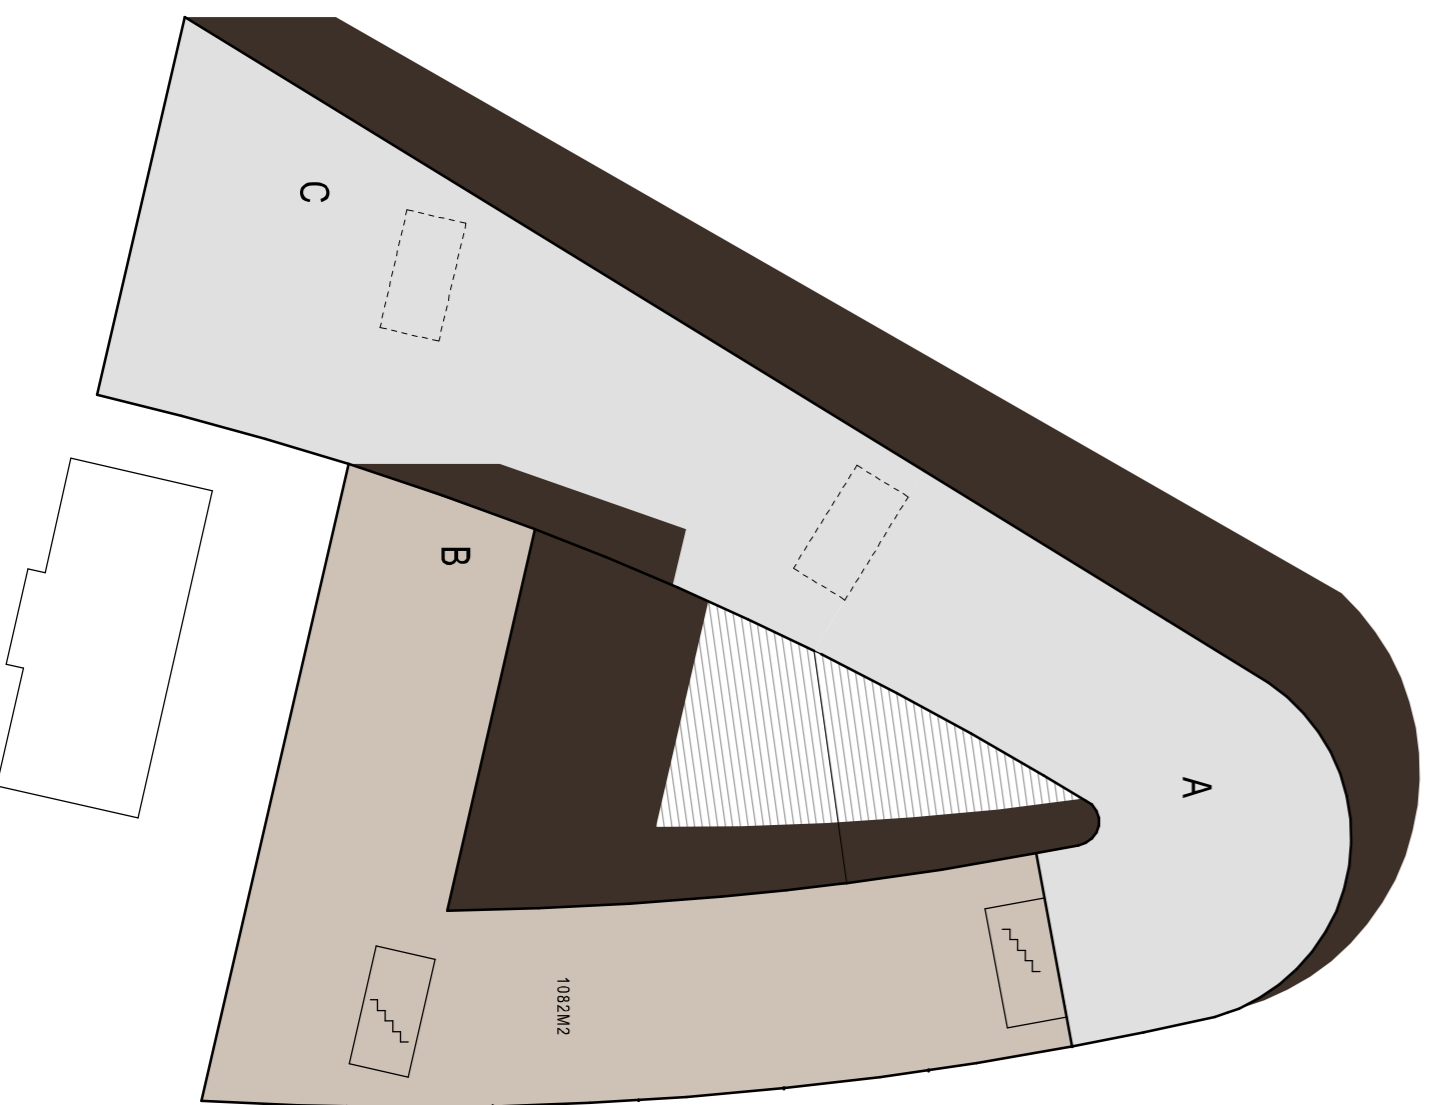



4 OG

BGF	BESTAND	NEU
A	-	-
B	-	1082
C	-	-
A/B/C	-	1082

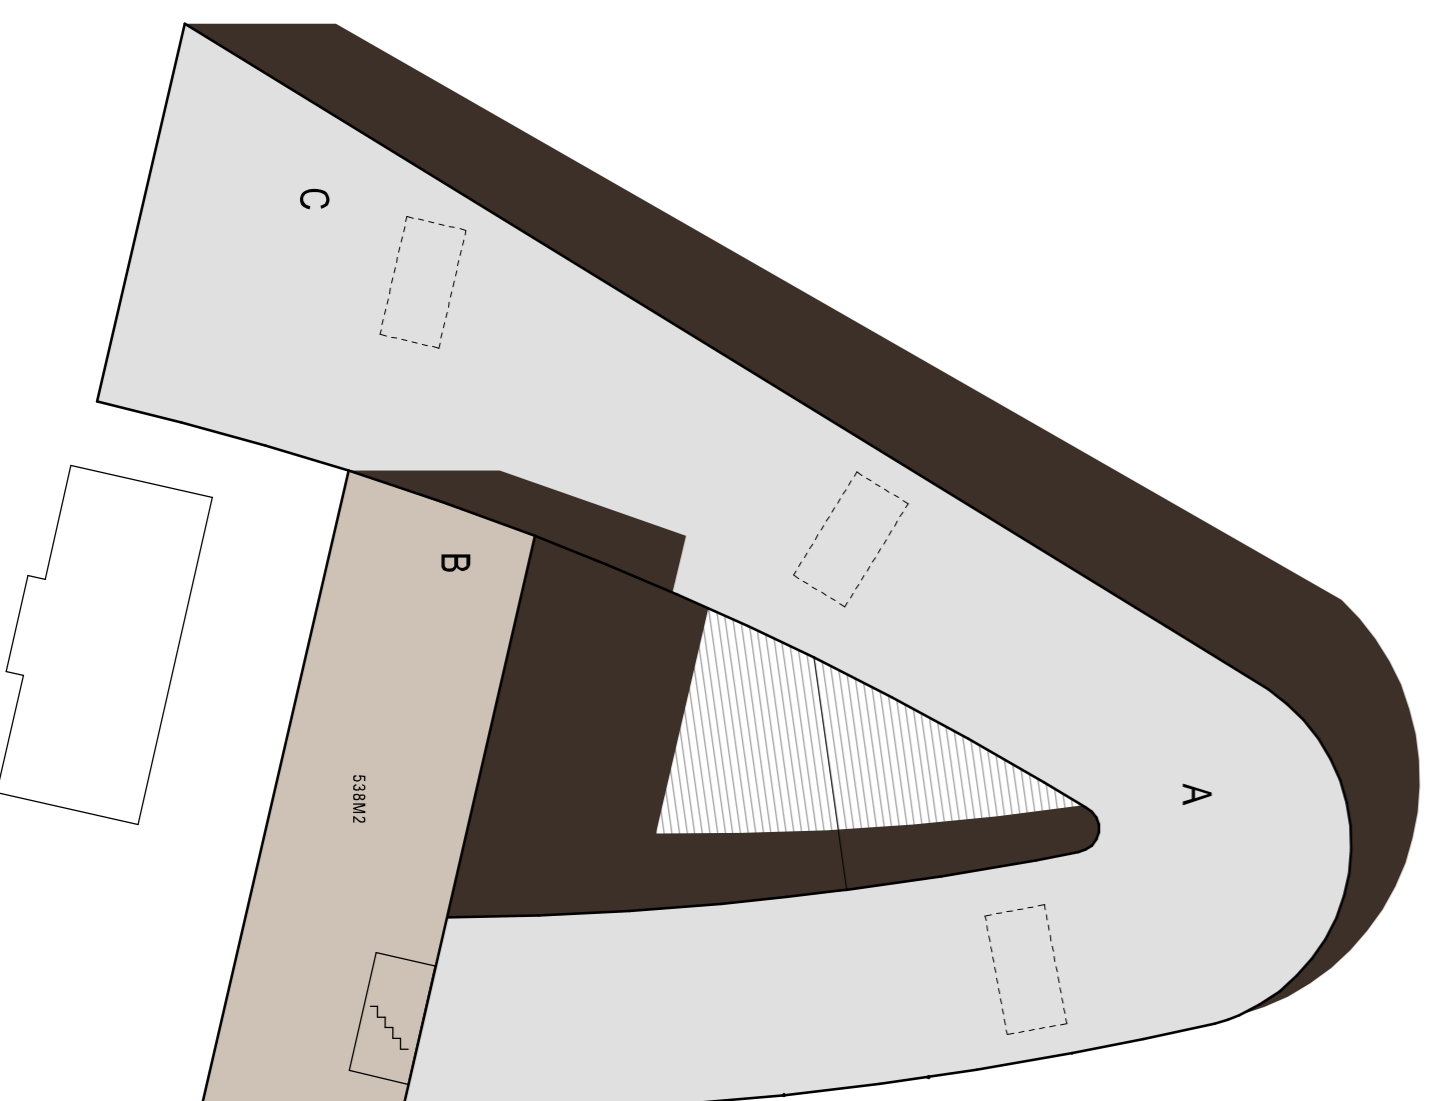


5 OG

BGF	BESTAND	NEU
A	-	-
B	-	538
C	-	-
A/B/C	-	538

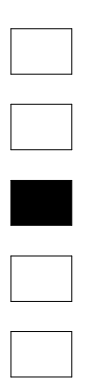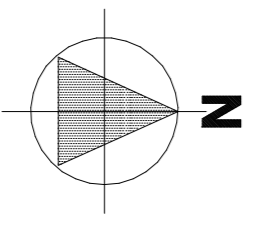

2	3	4	5
1	2	3	4
0	1	2	3
0	0	1	2




BAUKÖRPER - ABWICKLUNG M 1:500

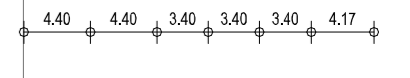


1. UNTERGESCHOSS M 1:500



2. UNTERGESCHOSS M 1:500

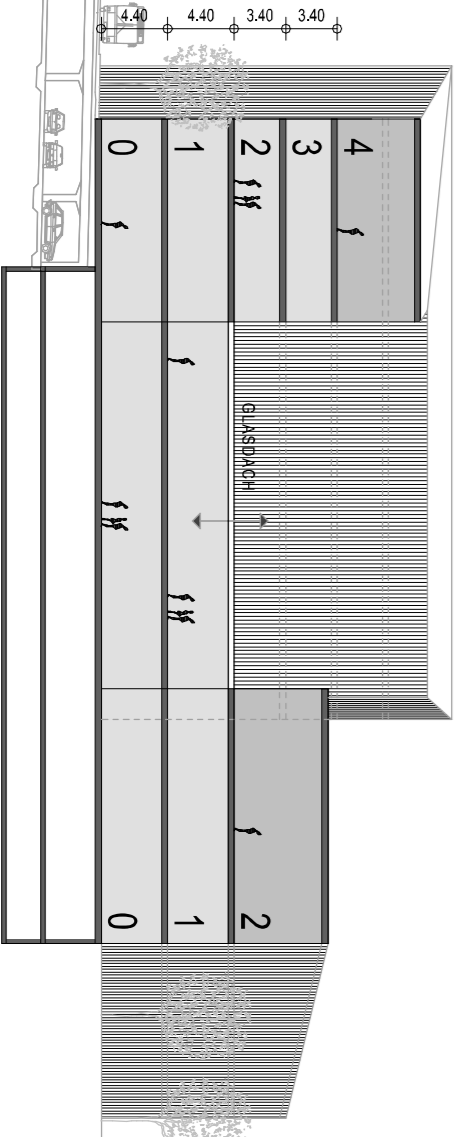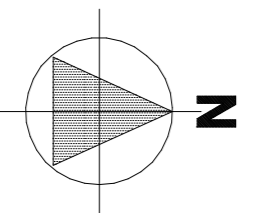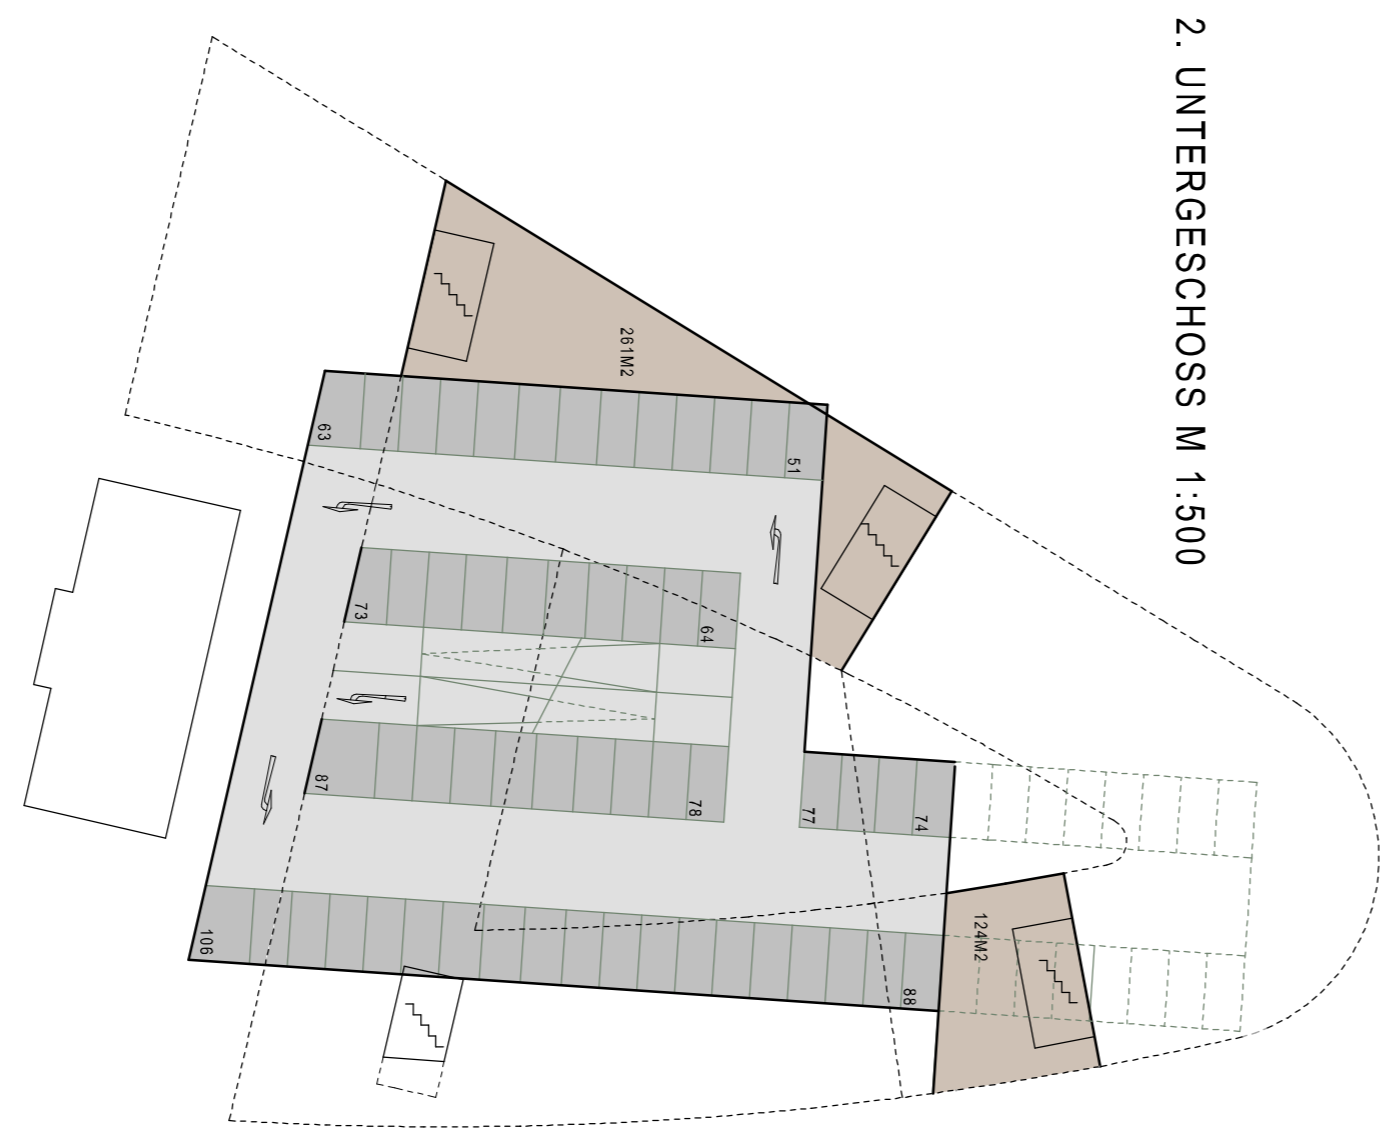

QUERSCHNITT M 1:500

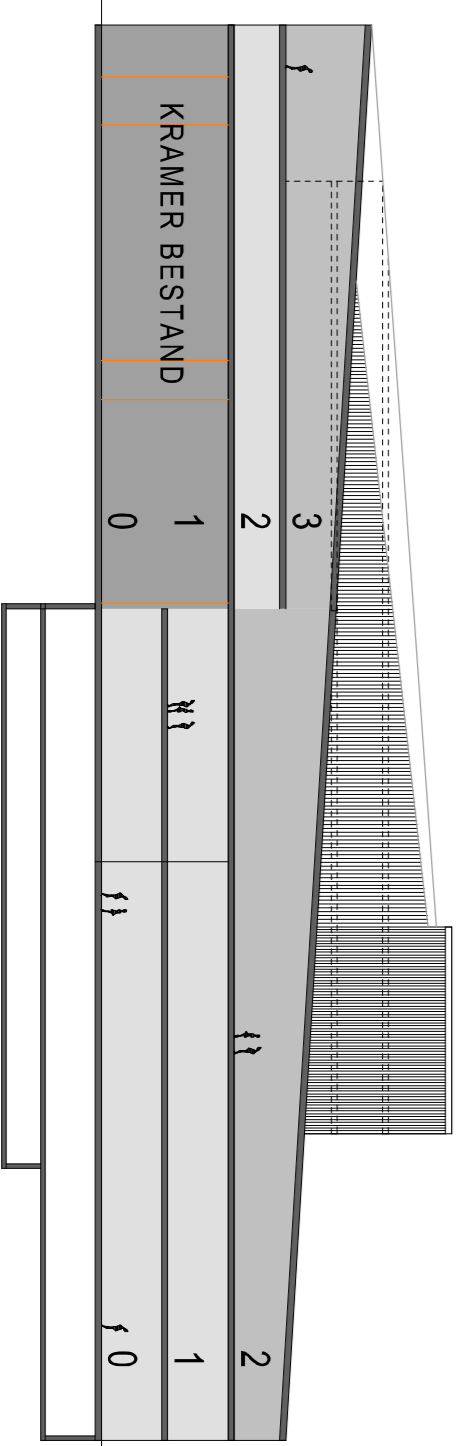

LÄNGSSCHNITT M 1:500

