



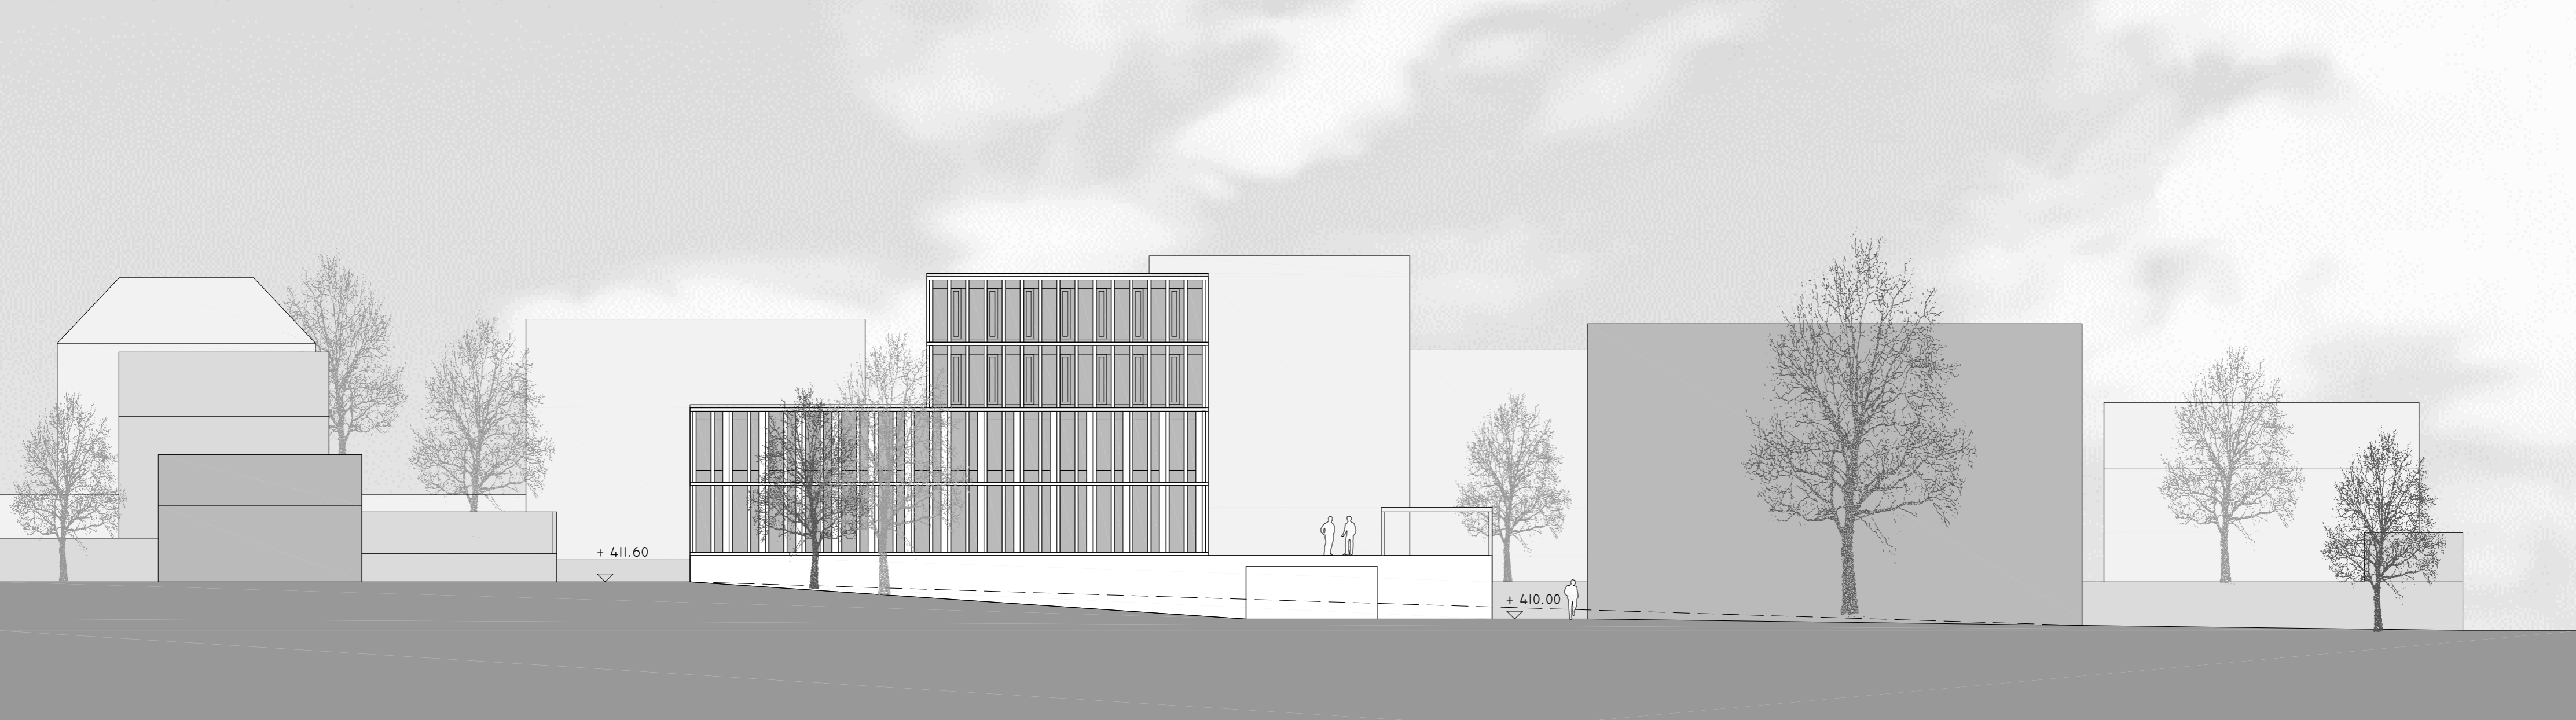


SEESICHT VON DORFPLATZ NEU




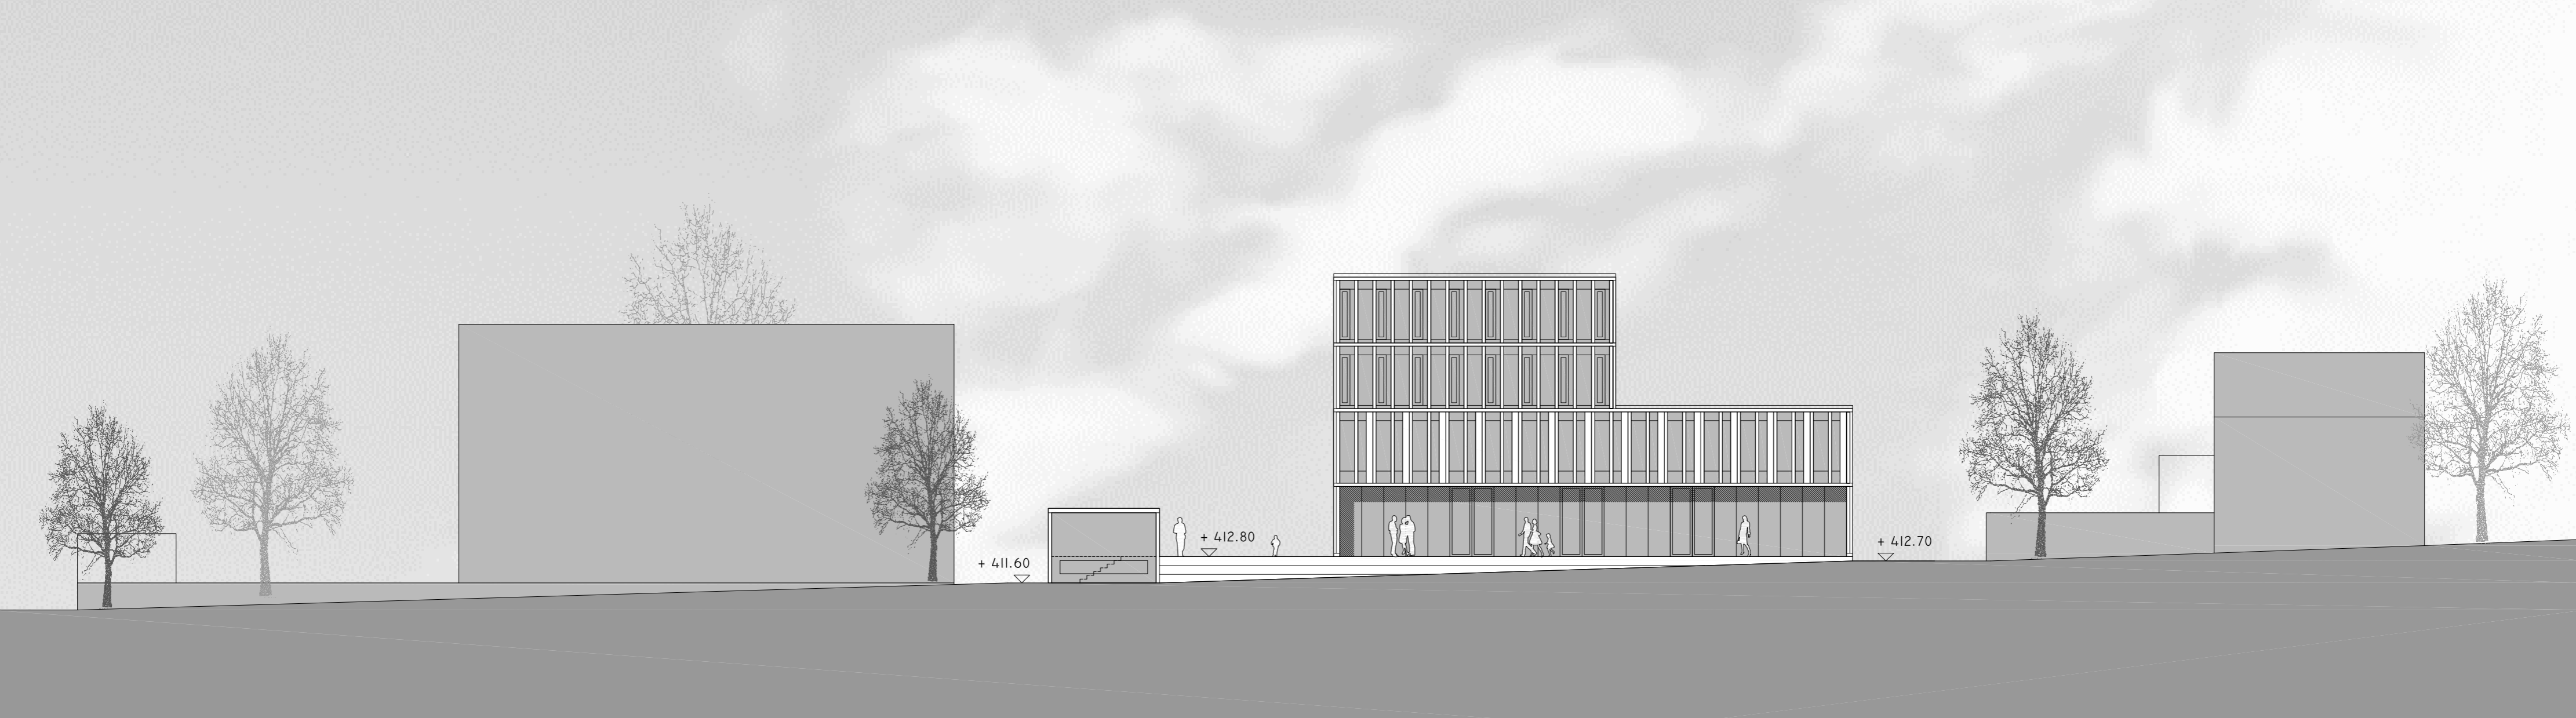

+ 411.60

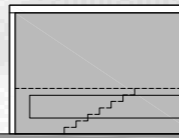

+ 412.80

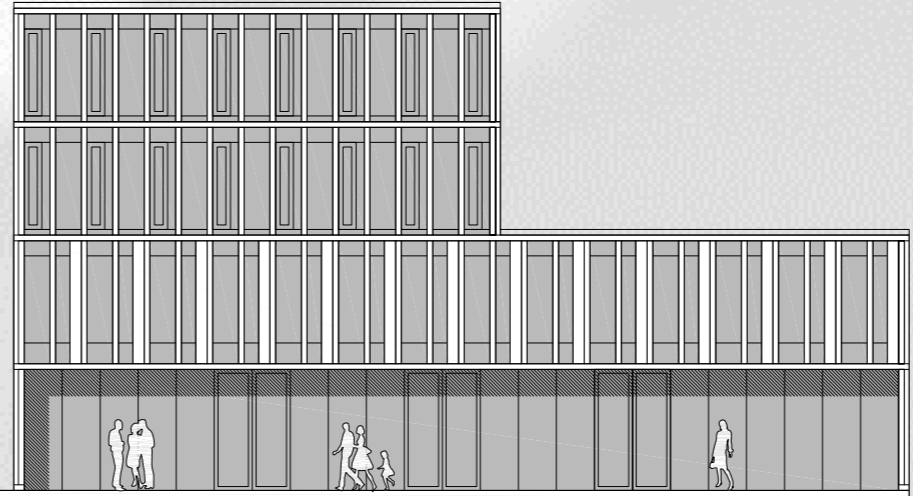

+ 412.70

